
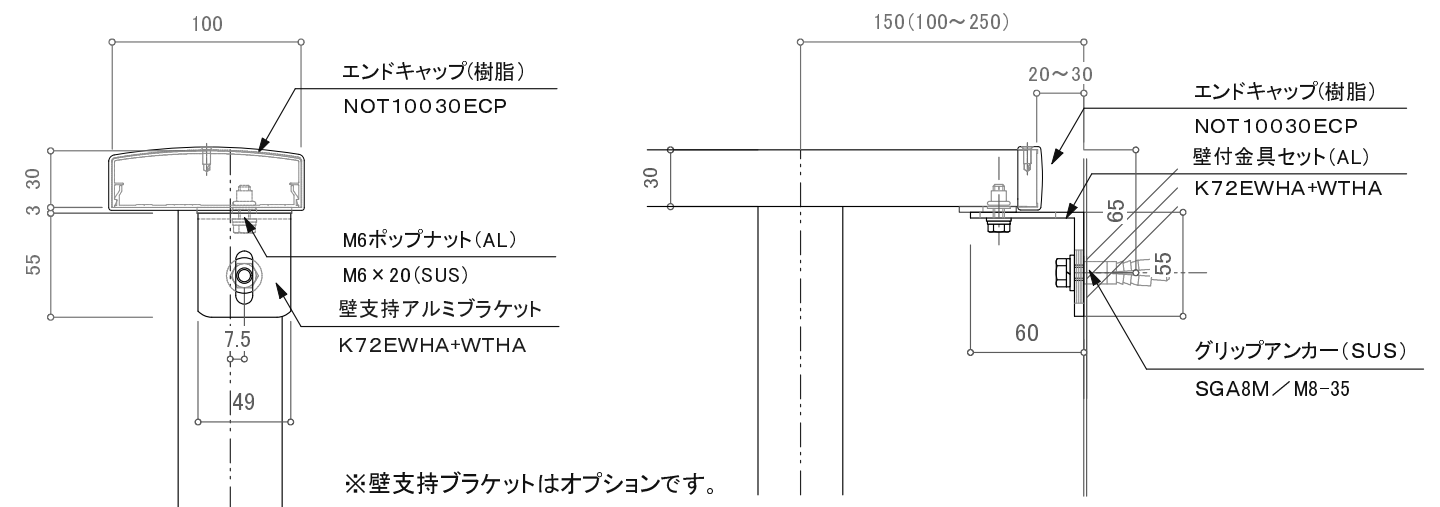


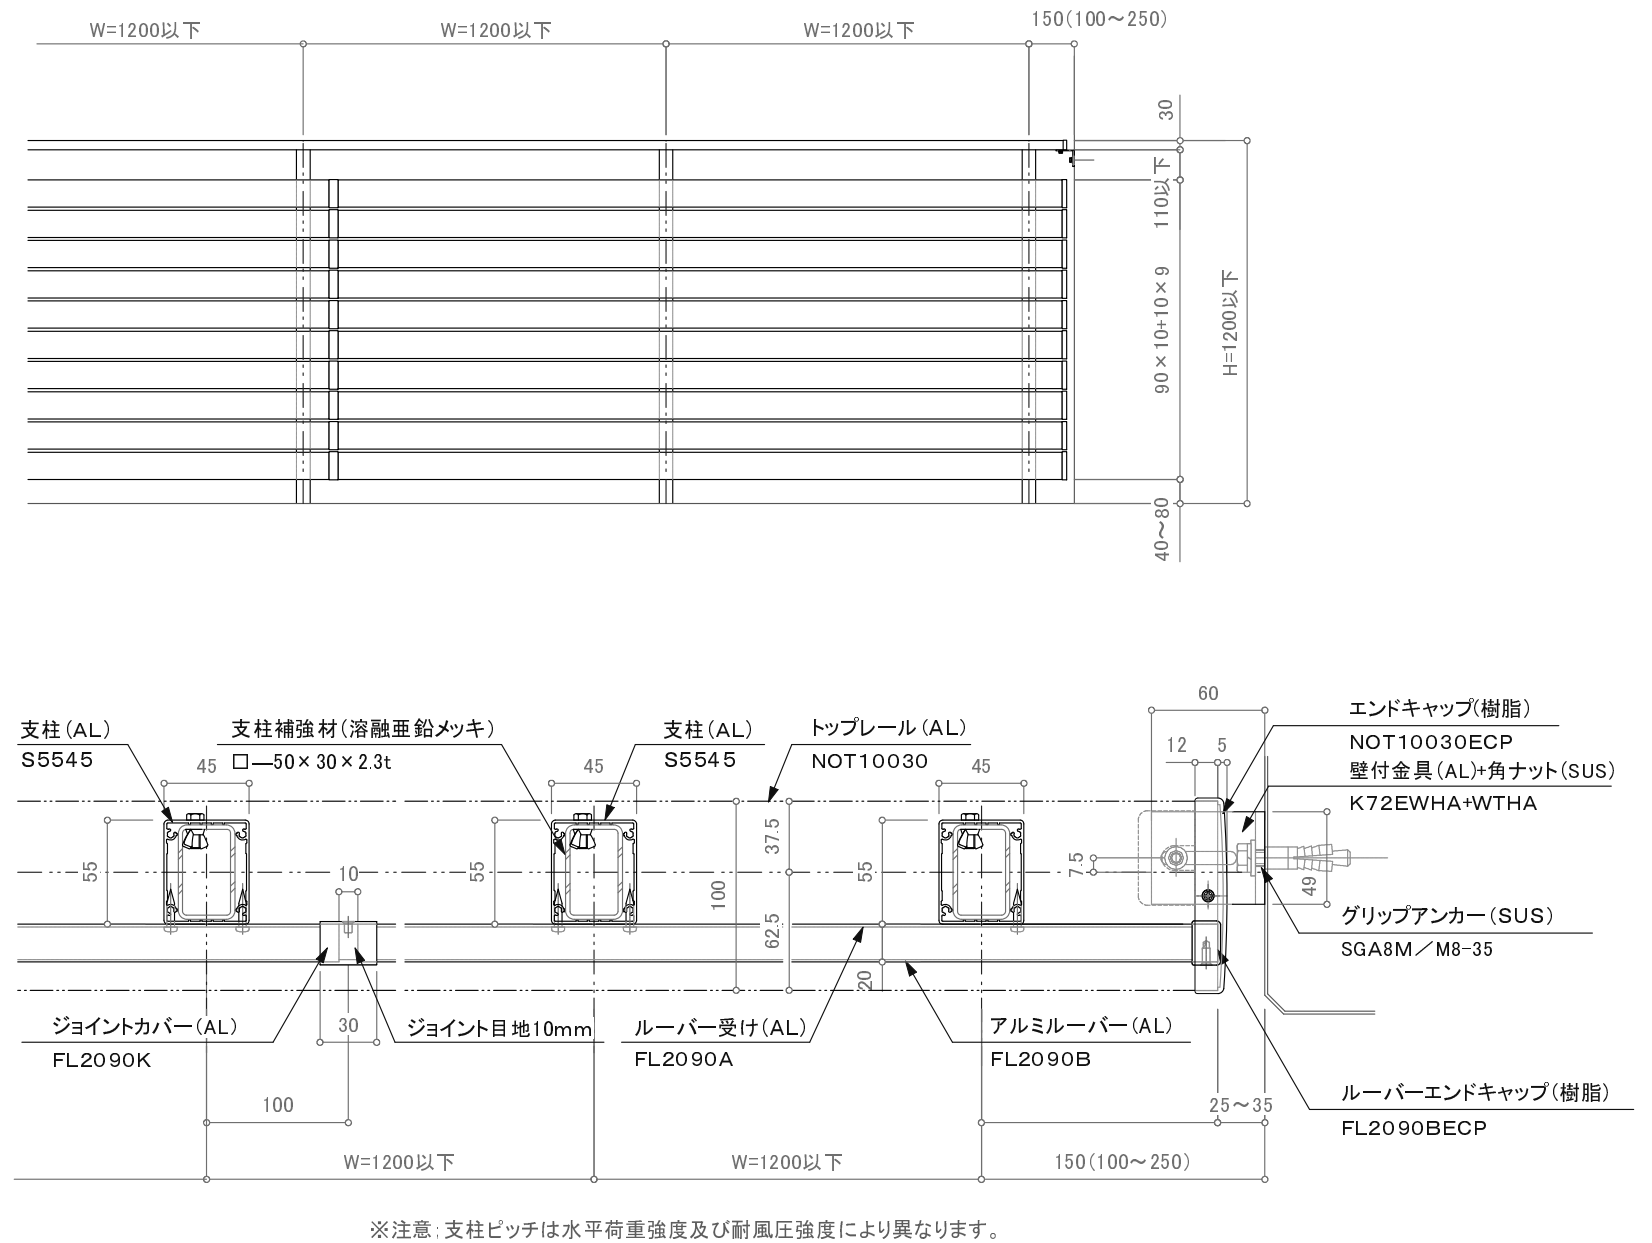

營-033